




**JUNCTIONS - No Waiting At Any Time (shown as double green lines):** Parking prohibited 24hrs a day to ensure good visibility and space to manoeuvre

**HARROWBY ROAD, CAYTHORPE ROAD, WELBURN DRIVE - No Waiting: Monday to Friday 10am 'til 4pm (shown as single green line):** Prevents vehicles being left all day during working day. Restriction only along one side of these streets during working day will maintain access for all, especially larger vehicles (emergency services, refuse lorry).

**OTLEY ROAD - No Waiting, Loading or Unloading: Monday to Friday 7:30am 'til 9:30am (shown as single brown line with single short lines across):** Prevents any vehicle from stopping during these times. This will keep bus lane clear during morning peak period.

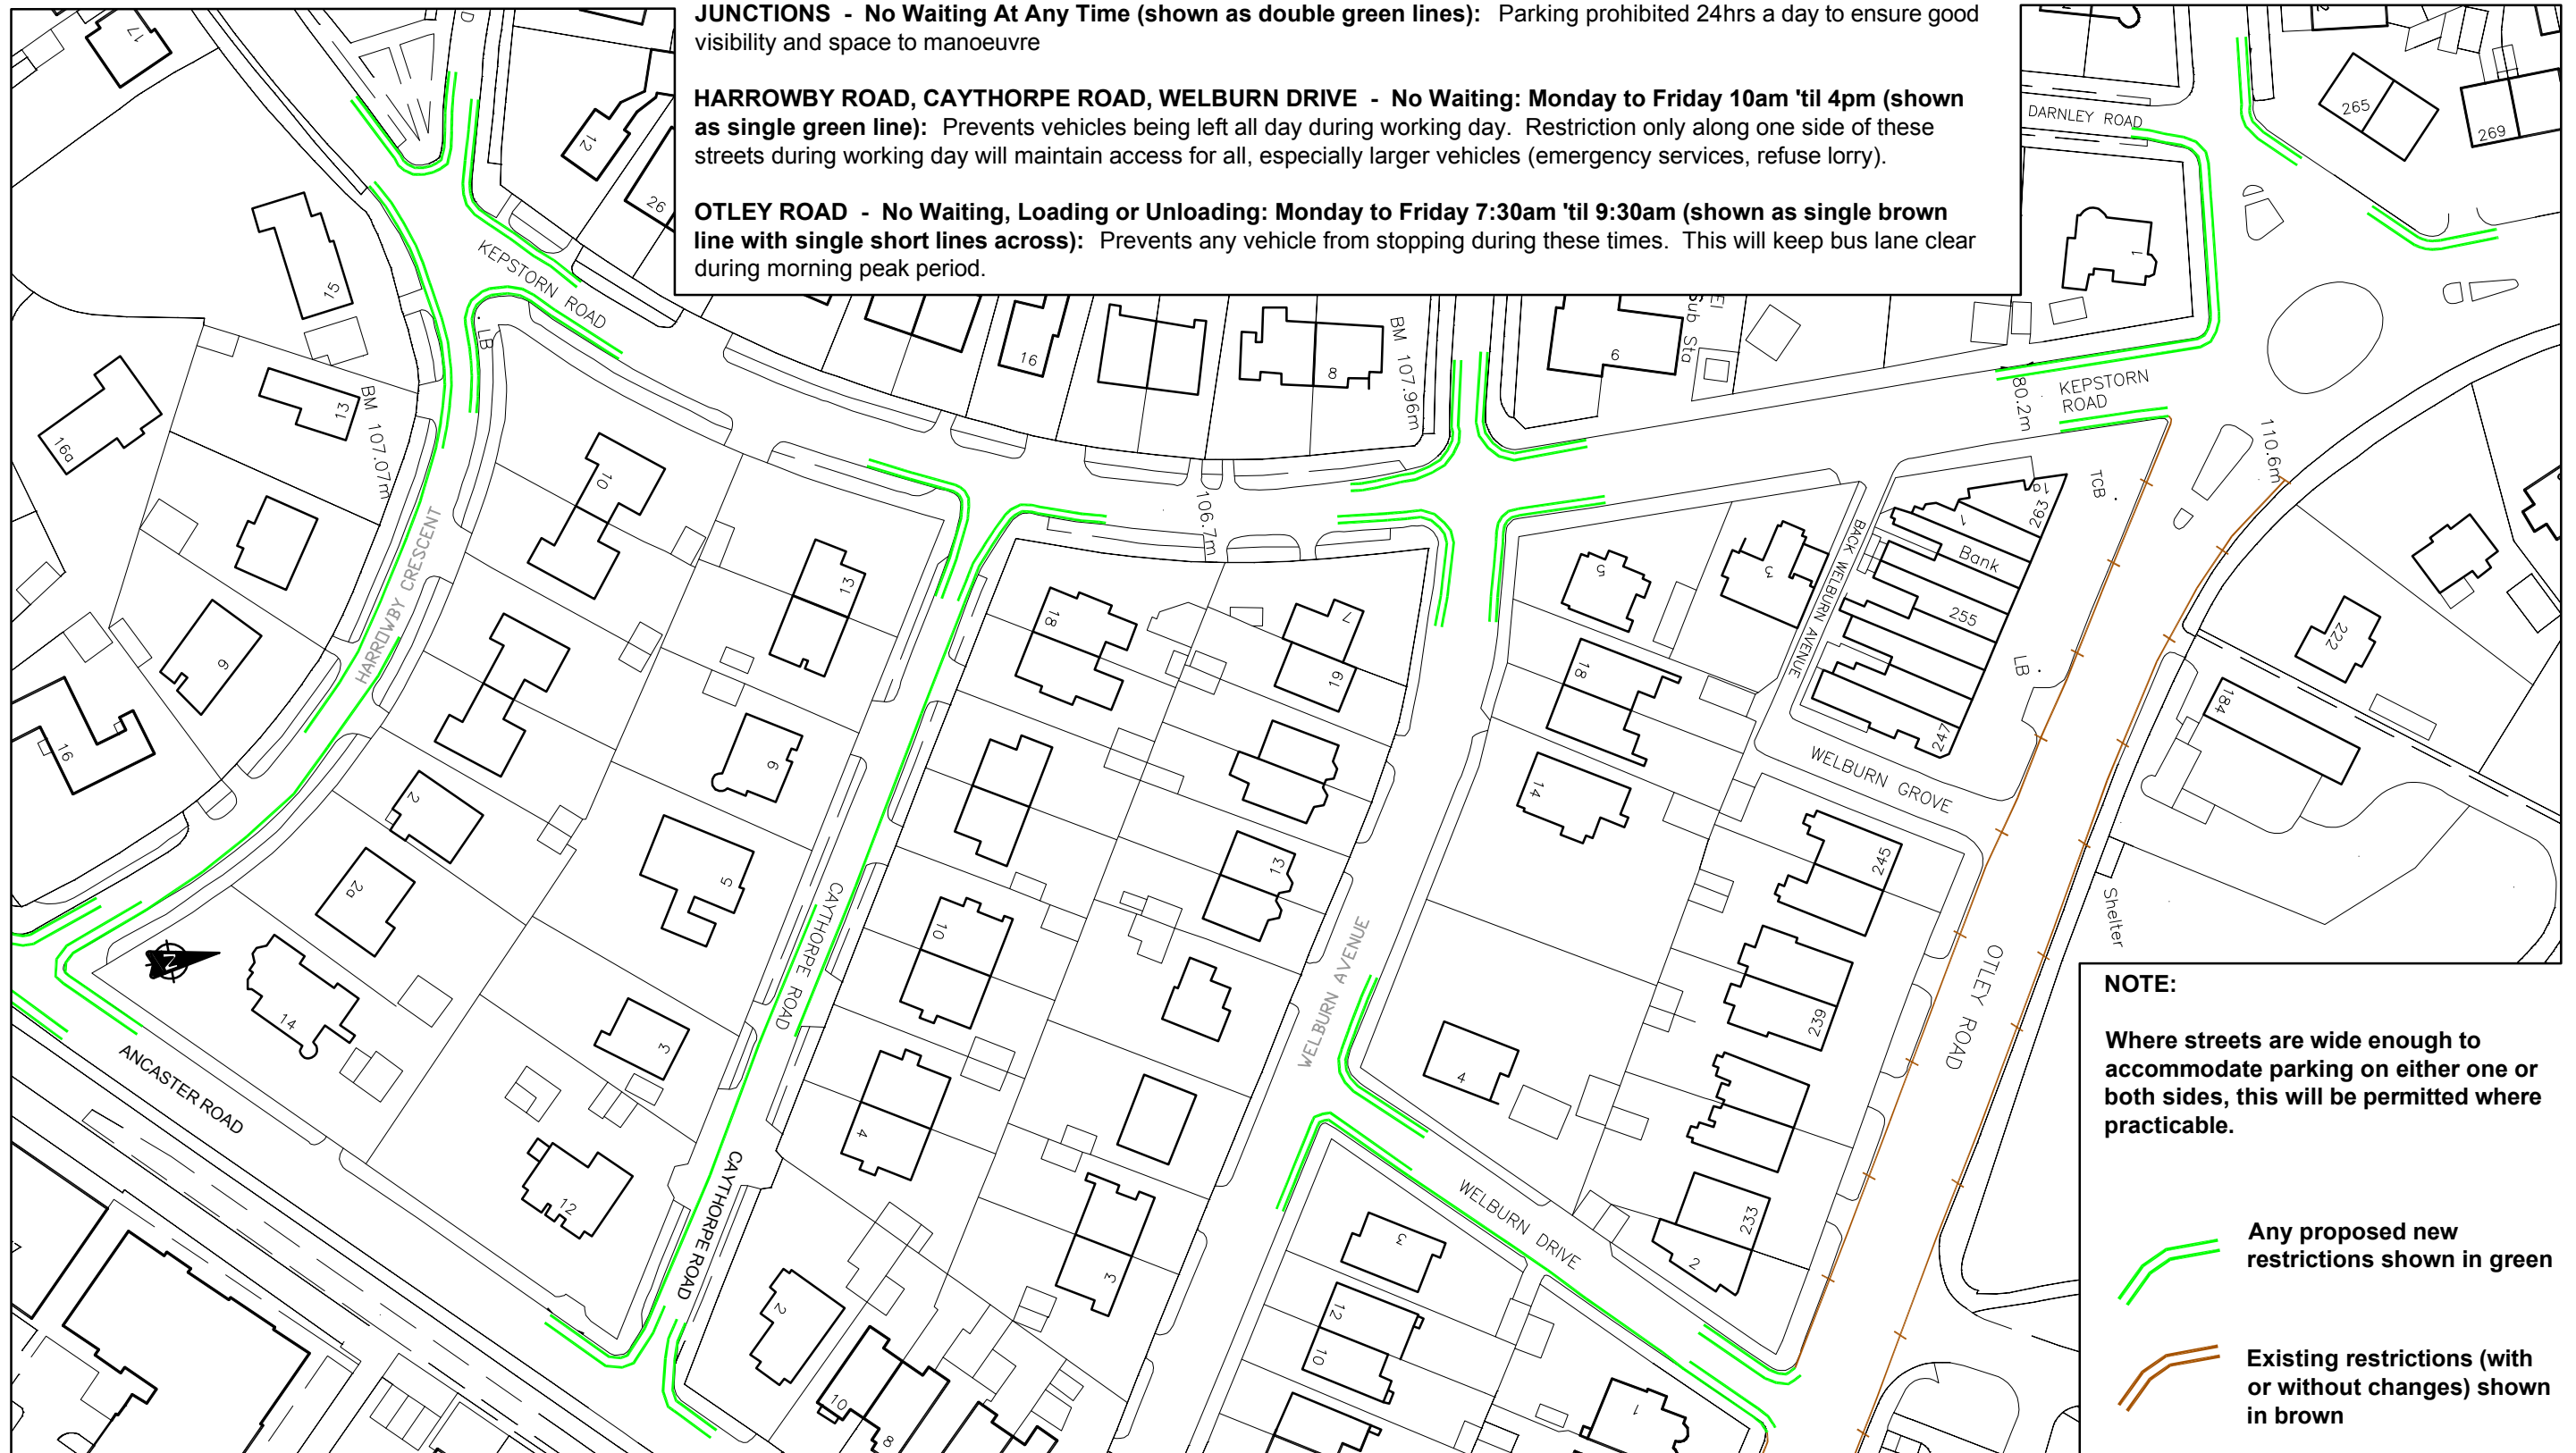

**NOTE:**  
Where streets are wide enough to accommodate parking on either one or both sides, this will be permitted where practicable.

-  Any proposed new restrictions shown in green
-  Existing restrictions (with or without changes) shown in brown

**OTLEY ROAD & SURROUNDING (W32)  
PROPOSED NO WAITING & LIMITED WAITING  
RESIDENTS' CONSULTATION - KEPSTORN ROAD  
CAYTHORPE ROAD, WELBURN AVENUE & DRIVE**

This drawing is the property of Leeds City Council. It must only be used for the purpose for which it was originally supplied. It must not be copied, published or transmitted by any means to any third party, without the express permission of the originator. Modification or manipulation of all or part of this drawing is strictly forbidden unless specifically requested or approved by the originator.

	INITIALS	DATE	SCALE
DRAWN BY	RE	9/08	1:1000
AutoCAD BY	RE	9/08	
CHECKED BY	ARM	9/08	



FIRST APPROVED	RE	DATE
AMENDMENTS	DRAWN	CHECK

DRAWING NUMBER:  
**TMW-32-1169-013**

DATE: **September 2008**