


NORTHOLME AVENUE, WELBURN AVENUE - No Waiting At Any Time (Shown as double green lines): Parking prohibited for 24hrs a day to prevent vehicles being left on inside of sharp bend especially at school times. Double Yellow lines require no sign (and therefore no post) which will kkep street clear of unnecessary clutter.

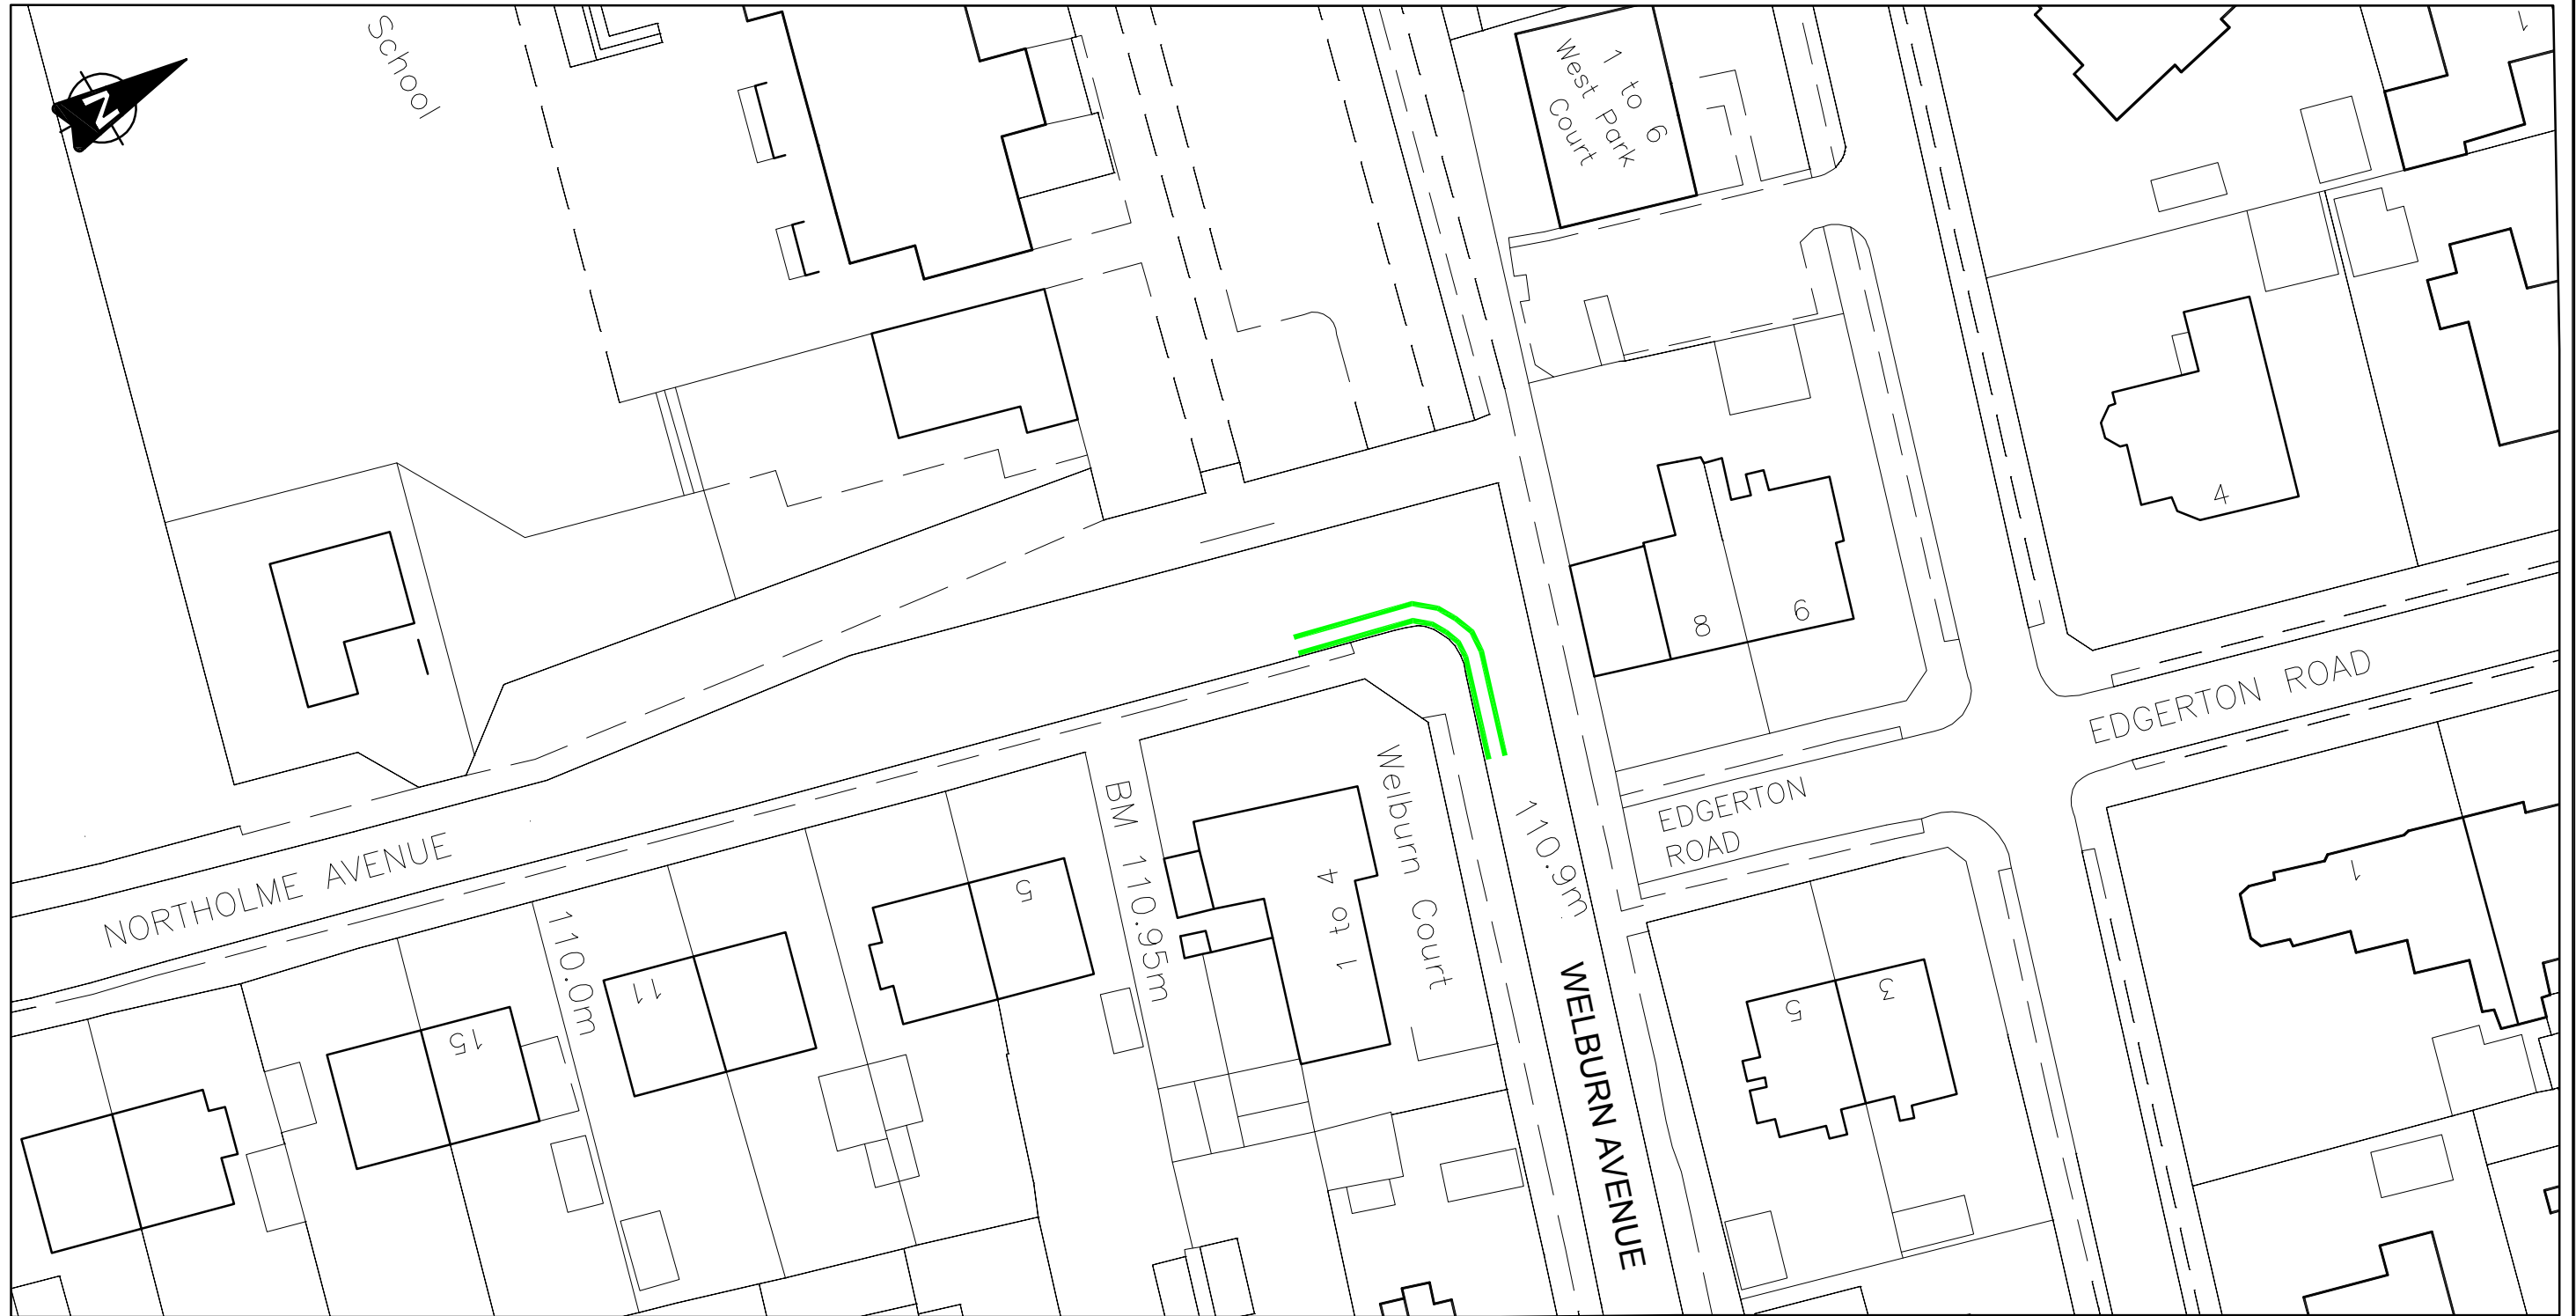

**OTLEY ROAD & SURROUNDING (W32)
PROPOSED NO WAITING & LIMITED WAITING
RESIDENTS' CONSULTATION
NORTHOLME AVENUE & WELBURN AVENUE**

This drawing is the property of Leeds City Council. It must only be used for the purpose for which it was originally supplied. It must not be copied, published or transmitted by any means to any third party, without the express permission of the originator. Modification or manipulation of all or part of this drawing is strictly forbidden unless specifically requested or approved by the originator.

	INITIALS	DATE	SCALE
DRAWN BY	RE	9/08	1:500
AutoCAD BY	RE	9/08	
CHECKED BY	ARM	9/08	



Leeds
CITY COUNCIL
ENGINEERING SERVICES

FIRST APPROVED	RE	DATE
AMENDMENTS	DRAWN	CHECK

DRAWING NUMBER:
TMW-32-1169-011
DATE: **September 2008**